


LOAD OUT – TRAIN LOADING – WEST  
ELEV 1654'

LOAD OUT – TRUCK LOADING – EAST  
ELEV 1654'

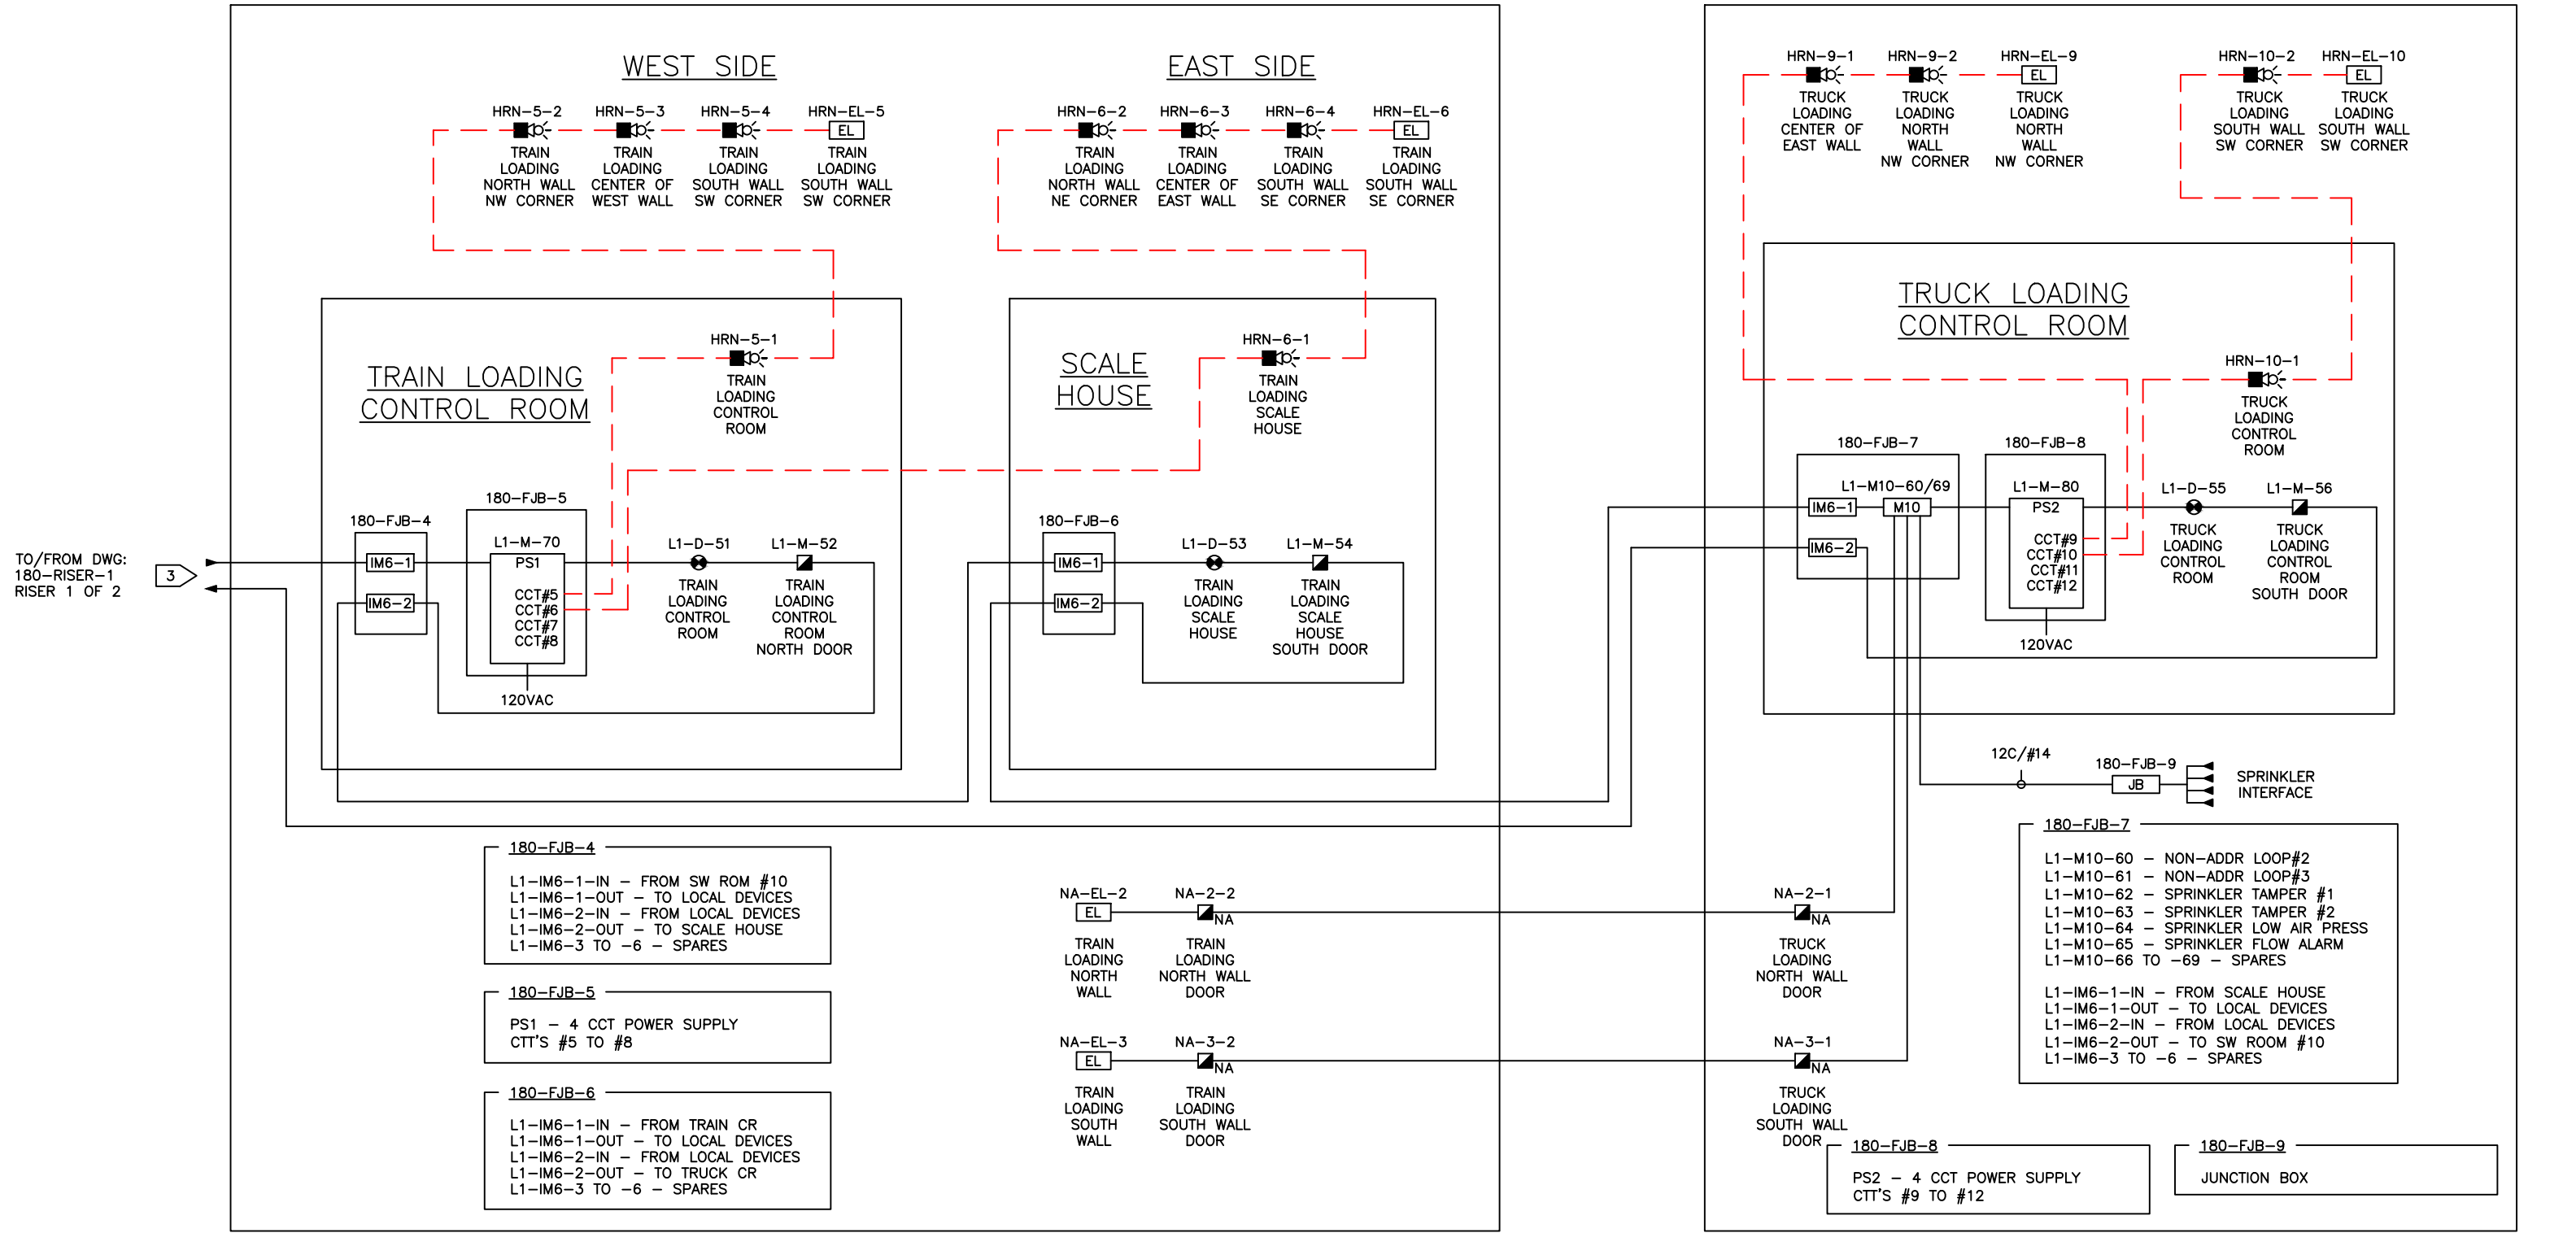

NOTES

6				PROJECT	
5				<b>RISER</b>	
4					
3					
2					
1	AA	ISSUED FOR REVIEW.	YY/MM/DD	TITLE	SAMPLE
#	BY	DESCRIPTION	DATE	DRAWN	BB
				DATE	YYYY/MM/DD
	PHONE			CHKD	CC
	OFFICE			CONTRACT #	N/A
				SCALE	NTS
				DWG. #	1 of 1

